

1ST FLOOR AREA	2,731 SQFT
2ND FLOOR AREA	540 SQFT
FROG AREA	367 SQFT
TOTAL HEATED AREA	3,638 SQFT
GARAGE AREA	421 SQFT


Project  
**RENOVATION**  
 1183 FARM QUARTER


Sheet Title  
**FIRST FLOOR PLAN**

**COASTAL CREEK DESIGN**  
 501 BRAMSON CT, SUITE 100  
 MOUNT PLEASANT, SC 29464  
 843-514-1790

THIS DRAWING AND THE DESIGN SHOWINGS THEREON ARE THE PROPERTY OF COASTAL CREEK DESIGN. THE REPRODUCTION, COPYING OR OTHER UNAUTHORIZED USE OF THIS DRAWING WITHOUT WRITTEN CONSENT IS PROHIBITED AND ANY SUCH ACTION WILL BE SUBJECT TO LEGAL ACTION.

©2020  
 COASTAL CREEK DESIGN

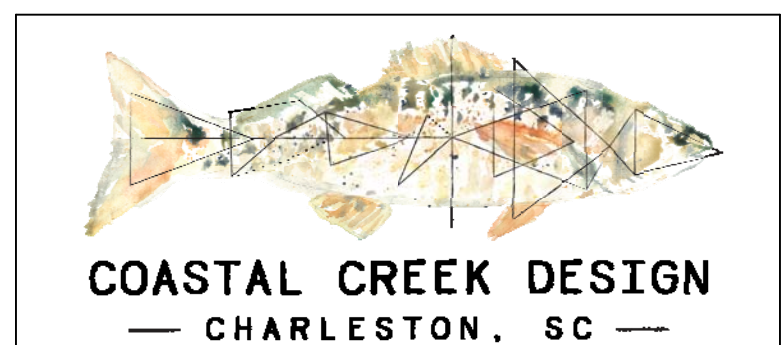

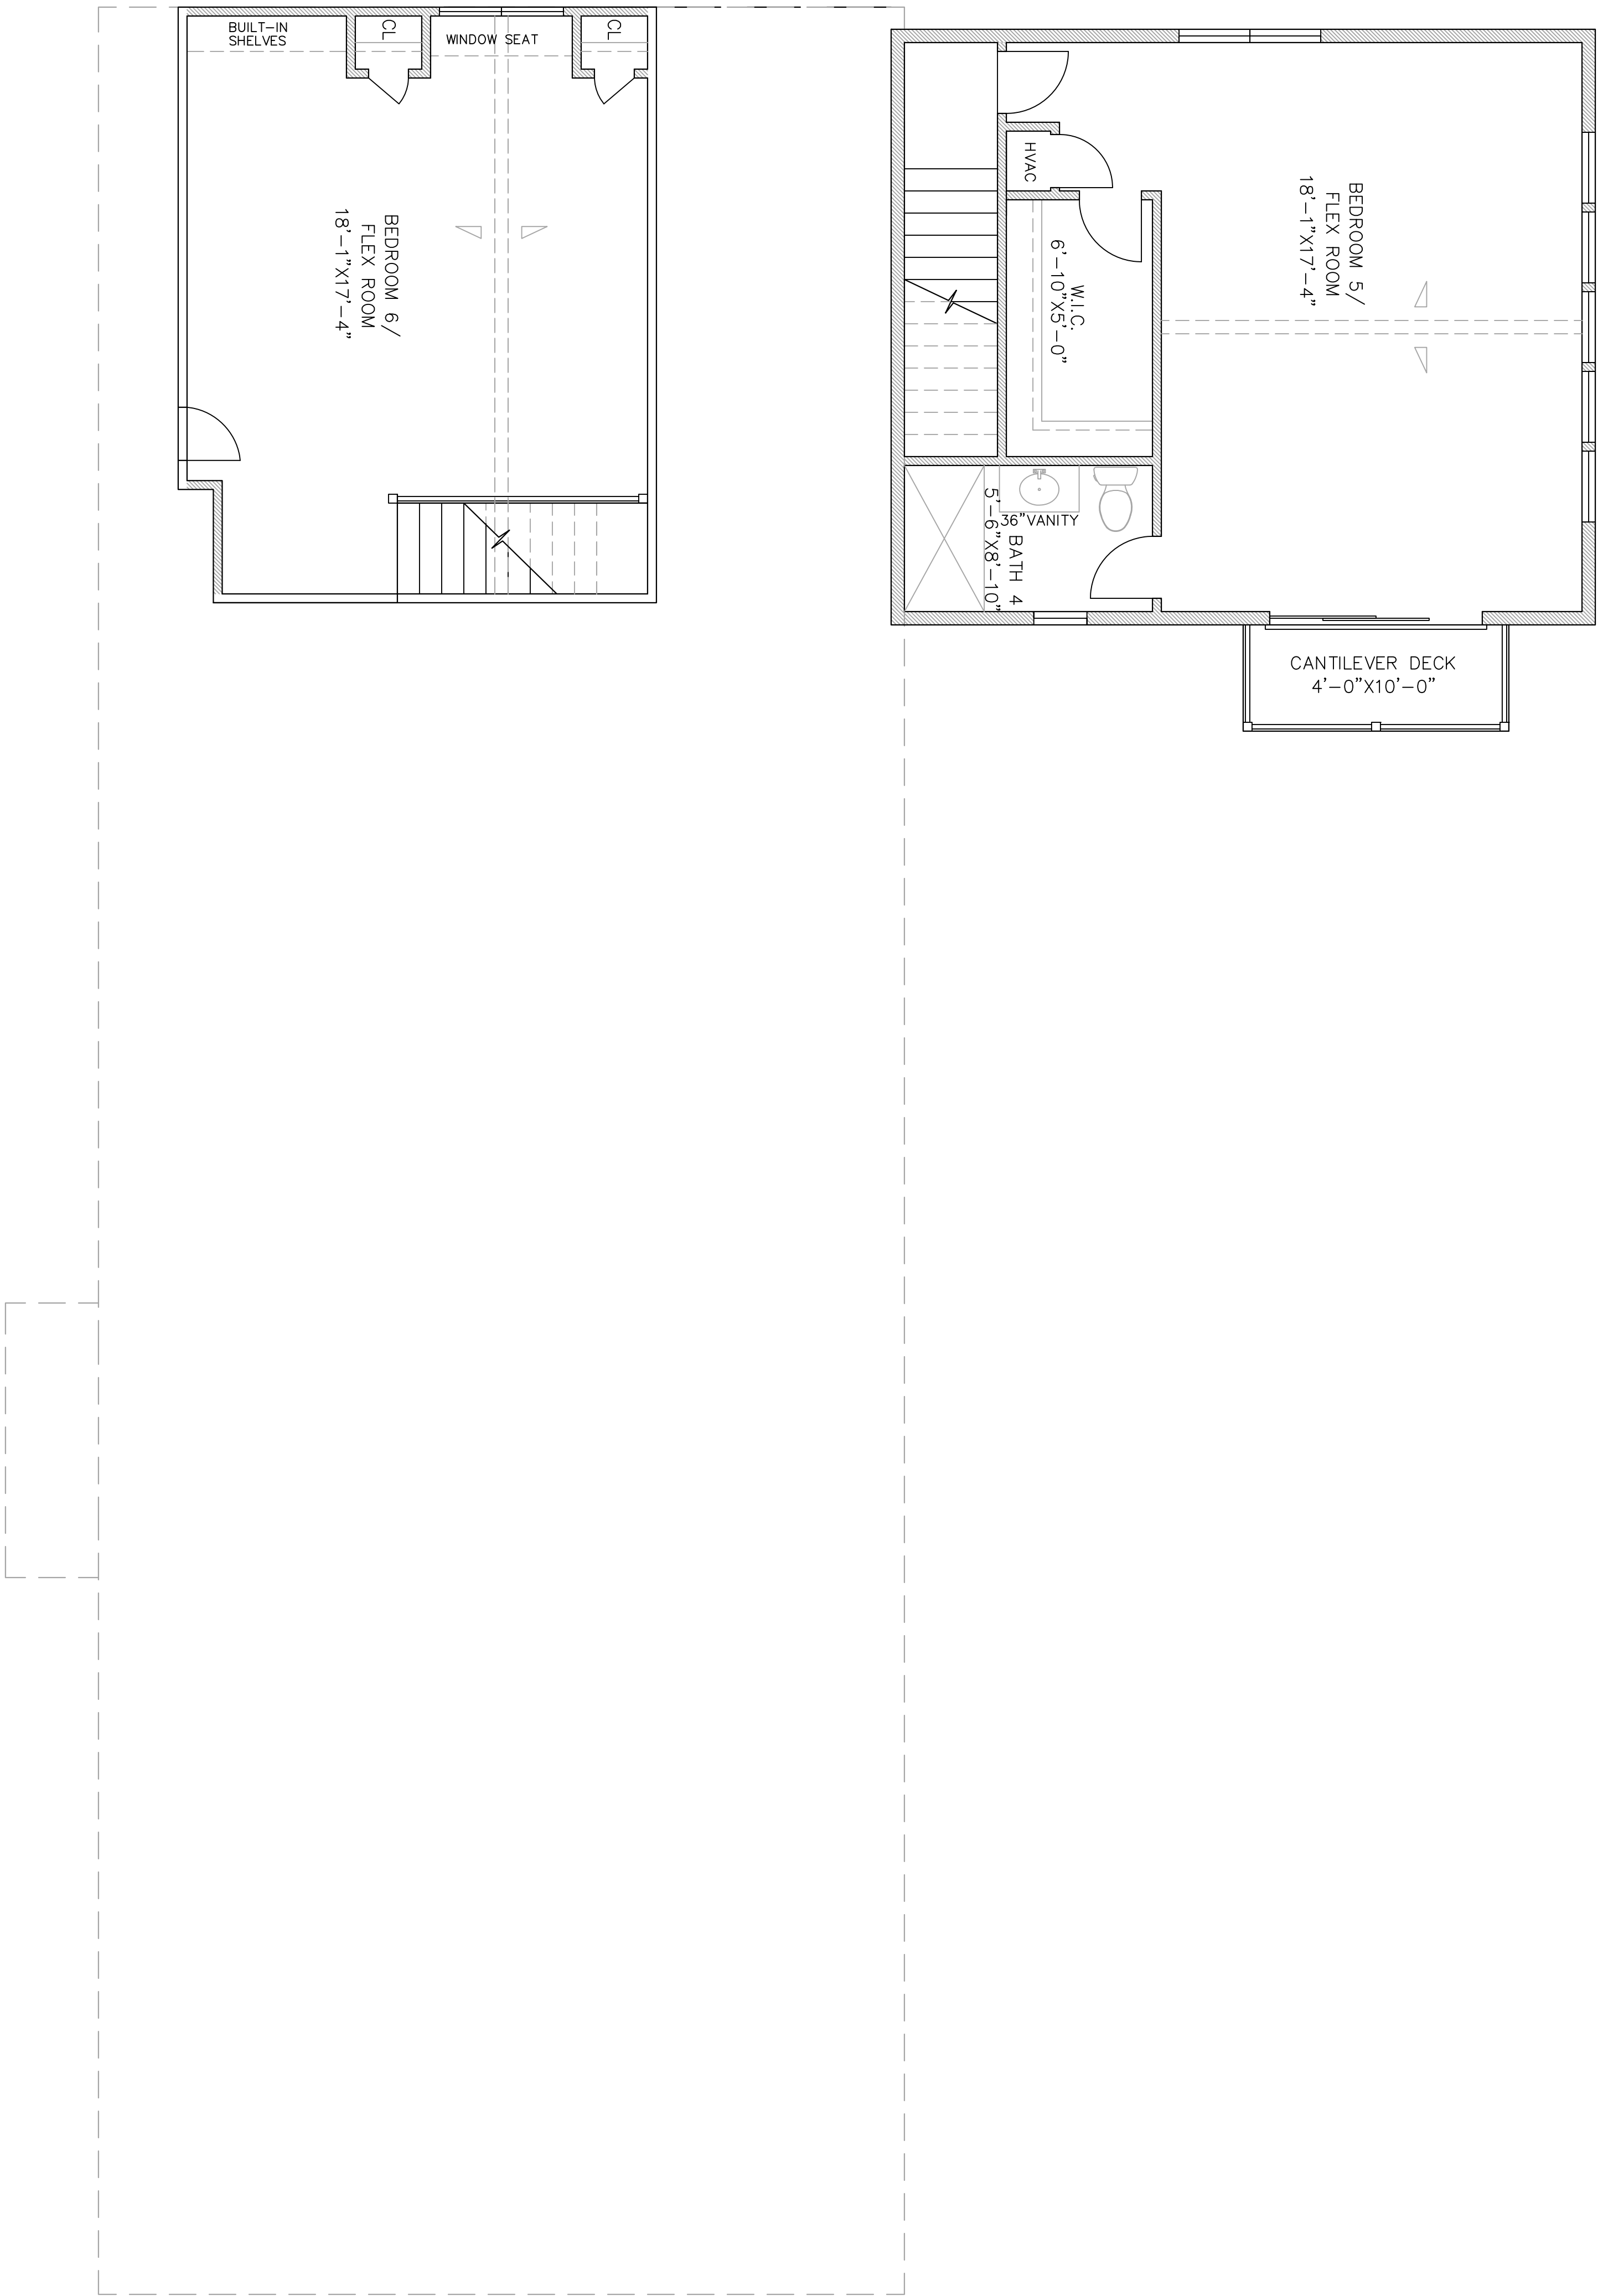

1ST FLOOR AREA	2,731 SQFT
2ND FLOOR AREA	540 SQFT
FROG AREA	367 SQFT
TOTAL HEATED AREA	3,638 SQFT
GARAGE AREA	421 SQFT